


GROUND FLOOR PLAN


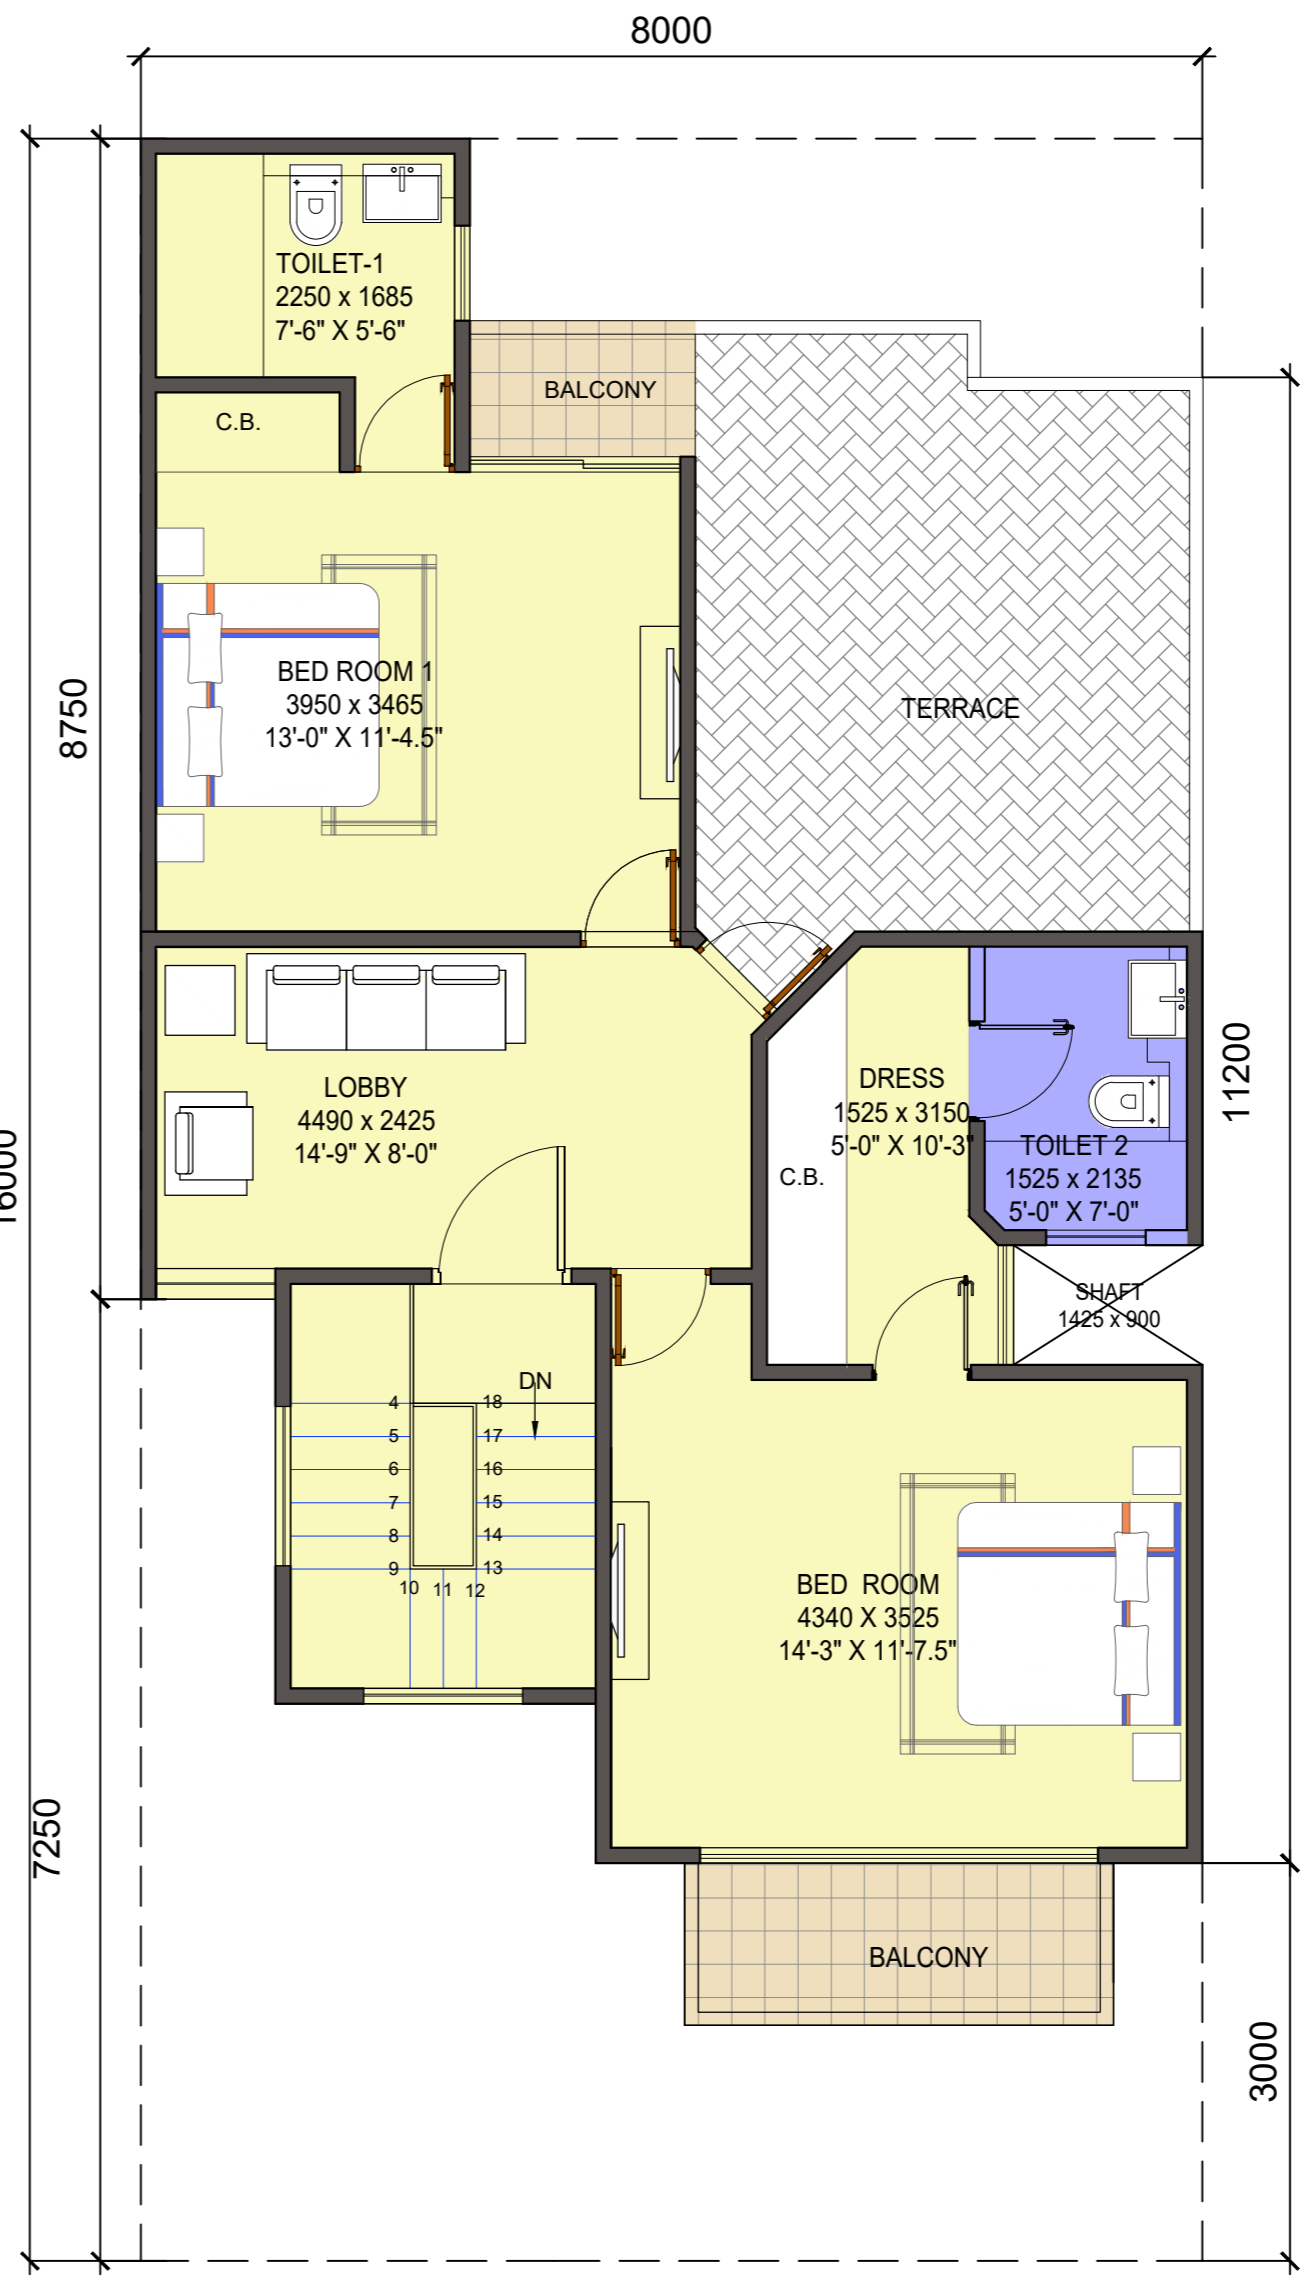


DUPLEX FLOOR PLAN

Module	Carpet Area		FAR Area		Built up Area		Total Area		
	G.F.	F.F.	G.F.	F.F.	G.F.	F.F.	Carpet Area	FAR Area	Built up Area
Module 1	58.02	43.42	62.83	47.32	67.98	45.51	101.44	101.44	113.49
Module 2	19.08		20.50		22.12		19.08	19.08	22.12
Module 3		19.08		20.50		22.12	19.08	19.08	22.12
TOTAL							139.60	139.60	157.73

- NOTES**
- DRAWING AND DIMENSIONS ARE ONLY TO BE READ AND NOT SCALED.
 - UNLESS OTHERWISE MENTIONED, ALL DIMENSIONS ARE GIVEN IN FEET.
 - THIS DRAWING SHALL BE READ IN CONJUNCTION WITH RELEVANT ARCHITECTURAL, STRUCTURAL AND SERVICES DRAWINGS.
 - ALL LEVELS GIVEN IN DRAWING ARE WITH REFERENCE TO THE N.G.L. AS BENCHMARKED AT SITE.
 - ANY DISCREPANCY BETWEEN THE ARCHITECTURAL/STRUCTURAL OR SERVICES DRAWINGS MUST BE BROUGHT TO THE ATTENTION OF THE ARCHITECT BY THE CONTRACTOR OR PROJECT MANAGER, BEFORE EXECUTION OF THE SAME.


AREA DETAIL:-
PLOT AREA= 8.0 x 16.00 = 128.0 SQ.MT.

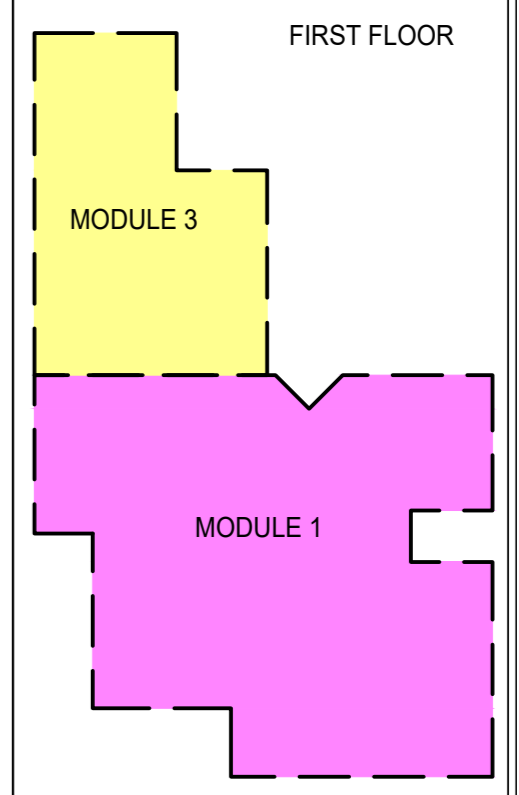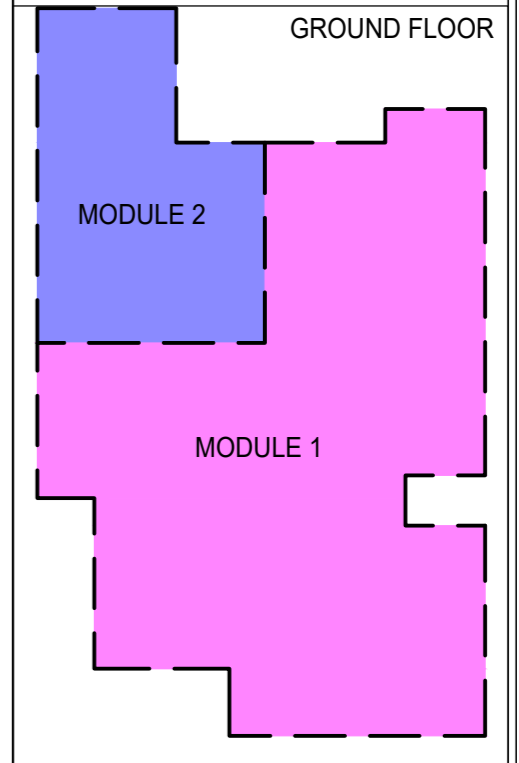

PURPOSE OF DRAWING



THIS DRAWING HAS TO BE READ IN CONJUNCTION WITH DRG. NO.

 

CLIENT

PROJECT
JAITIKHERA

SHEET TITLE
DUPLEX VILLA PLAN
PLOT SIZE = 8.0 x 16.00 mt.

DRG. NO.

DATE -

SCALE -

DEALT -

CHECKED BY - ARCHITECTS

REV. NO NORTH
R0

